
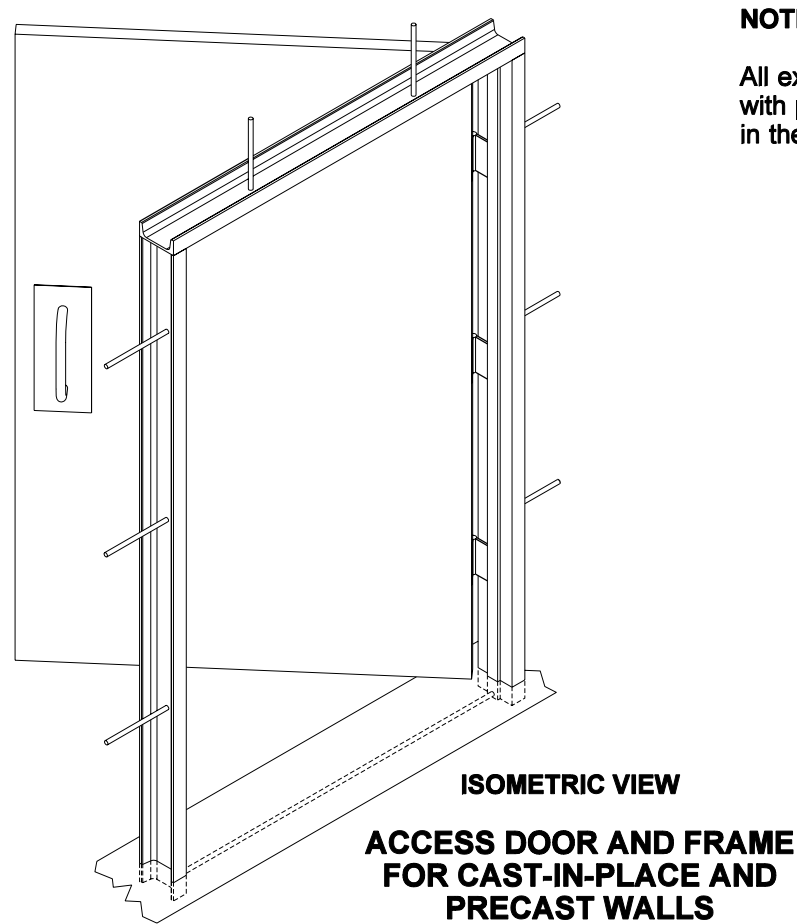
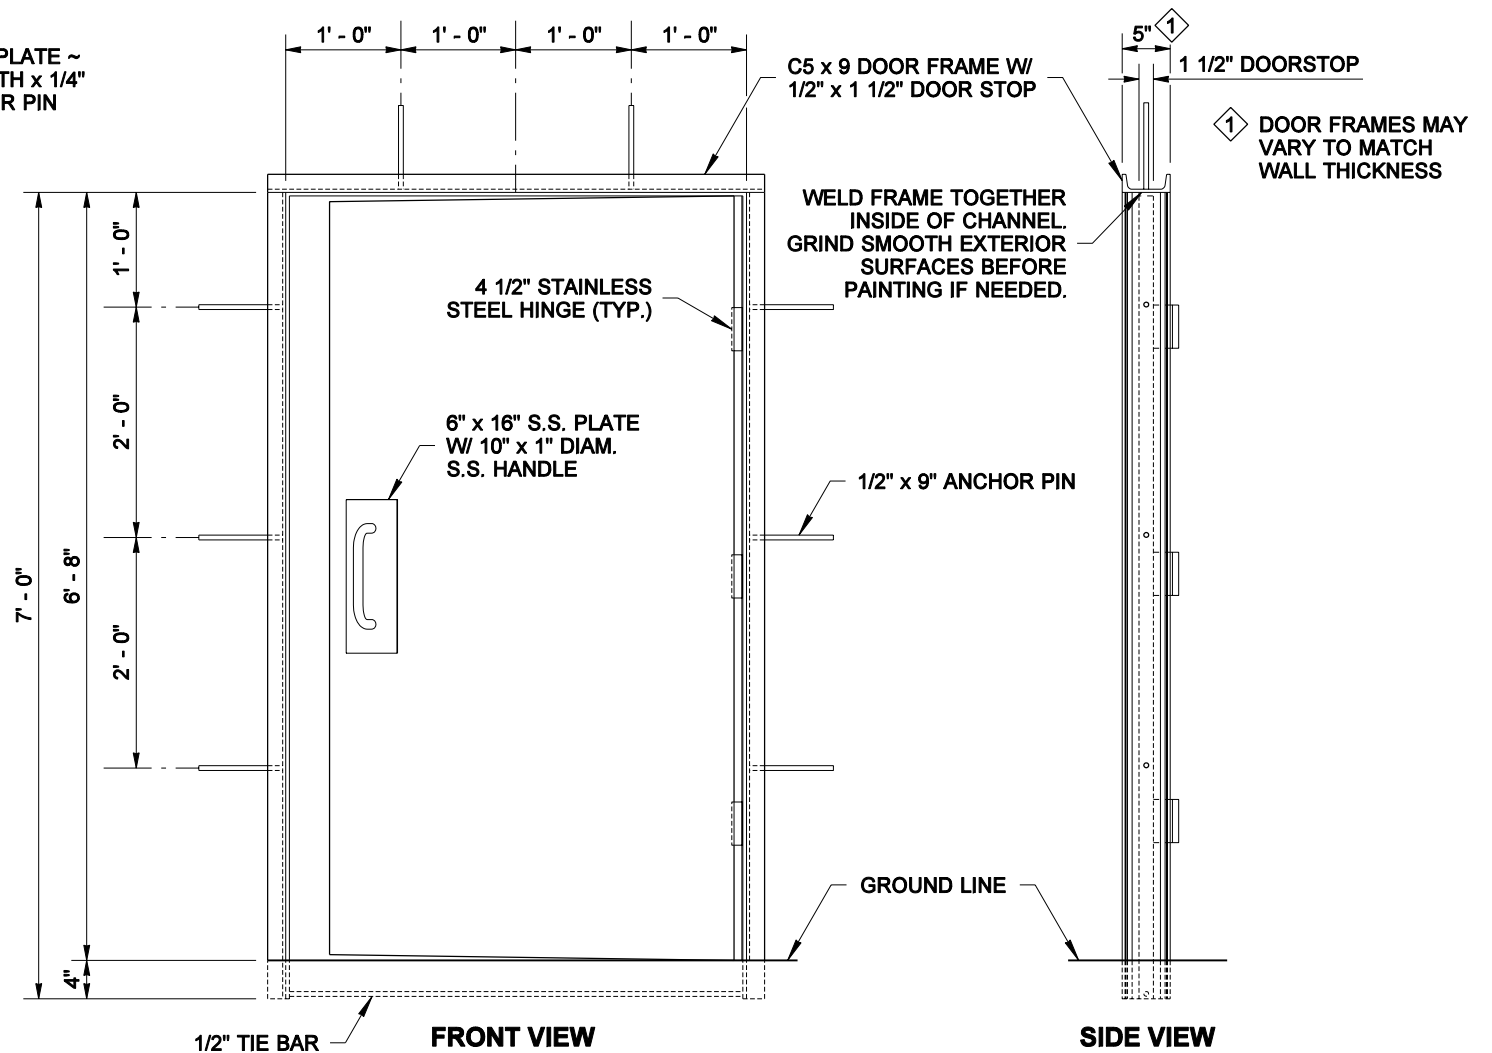
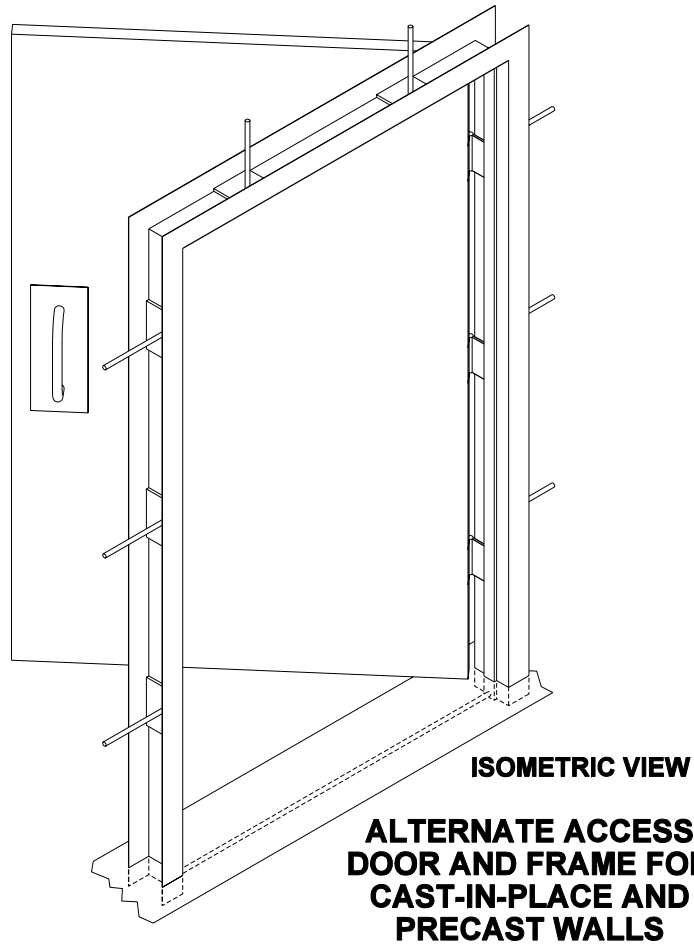


DRAWN BY: ADAM COCHRAN

NOTE: THIS PLAN IS NOT A LEGAL ENGINEERING DOCUMENT BUT AN ELECTRONIC DUPLICATE. THE ORIGINAL, SIGNED BY THE ENGINEER AND APPROVED FOR PUBLICATION, IS KEPT ON FILE AT THE WASHINGTON STATE DEPARTMENT OF TRANSPORTATION. A COPY MAY BE OBTAINED UPON REQUEST.

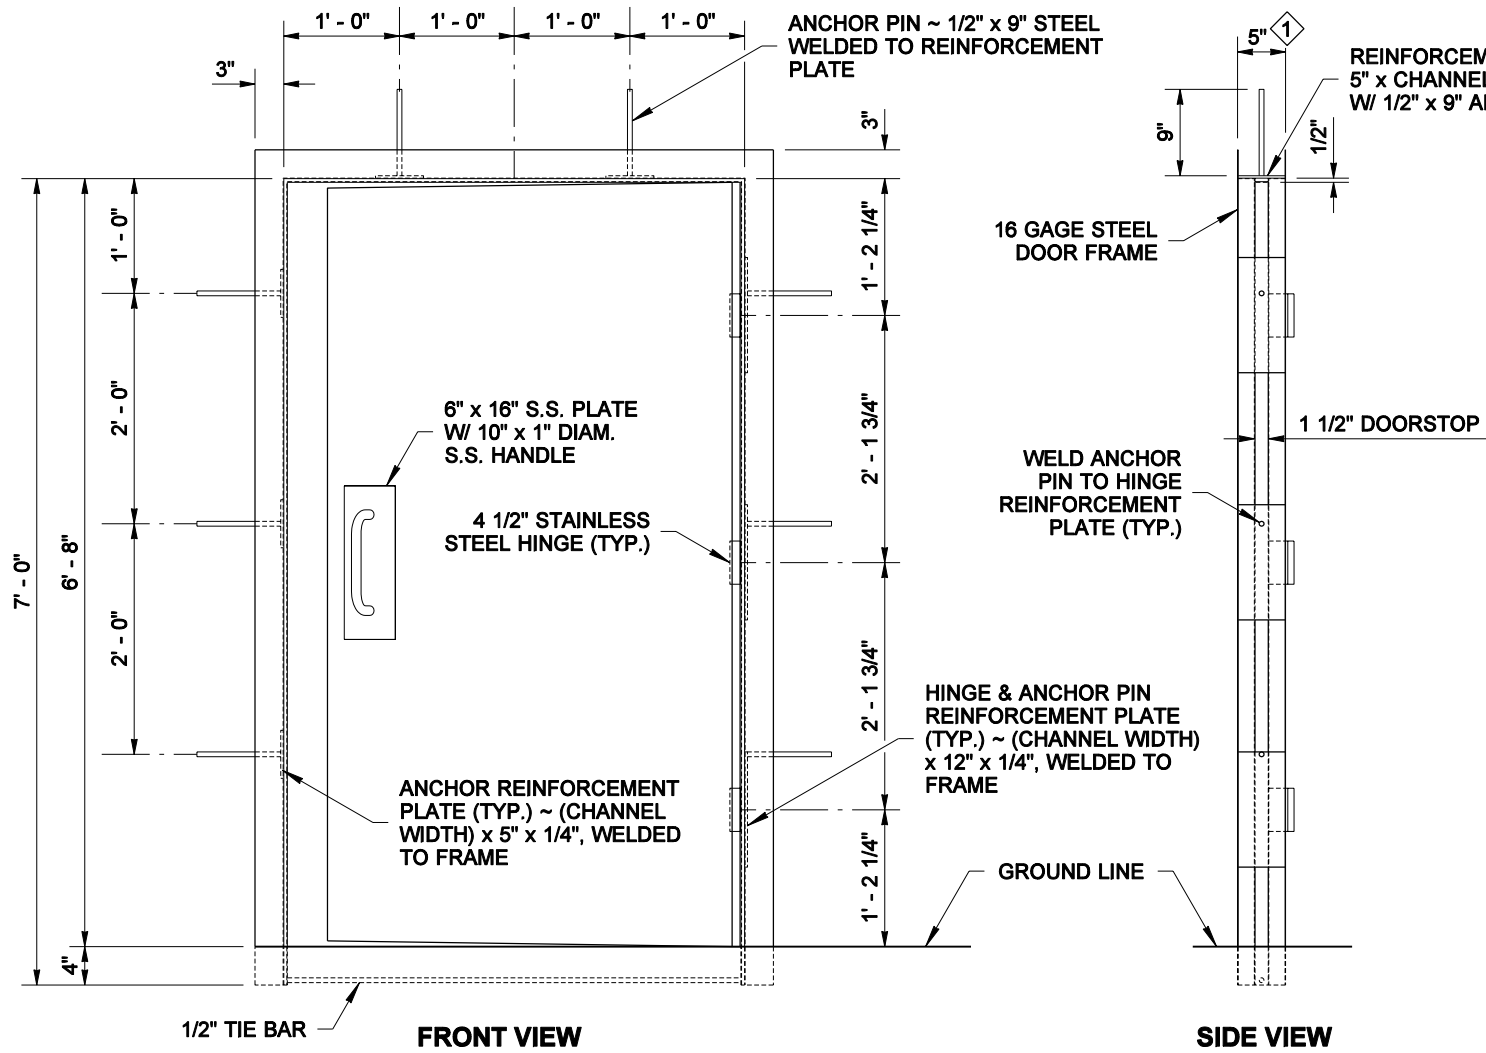

**NOTE**

All exposed metal surfaces shall be painted with paint conforming to the requirements in the Standard Specifications, Section 9.



EXPIRES AUGUST 23, 2006

**NOISE BARRIER WALL  
ACCESS DOOR & FRAME  
STANDARD PLAN D-2.92-00**

SHEET 1 OF 2 SHEETS

APPROVED FOR PUBLICATION

**Harold J. Peterfeso** 11-10-05

STATE DESIGN ENGINEER


DATE




Washington State Department of Transportation

DRAWN BY: ADAM COCHRAN


NOTE: THIS PLAN IS NOT A LEGAL ENGINEERING DOCUMENT BUT AN ELECTRONIC DUPLICATE. THE ORIGINAL, SIGNED BY THE ENGINEER AND APPROVED FOR PUBLICATION, IS KEPT ON FILE AT THE WASHINGTON STATE DEPARTMENT OF TRANSPORTATION. A COPY MAY BE OBTAINED UPON REQUEST.

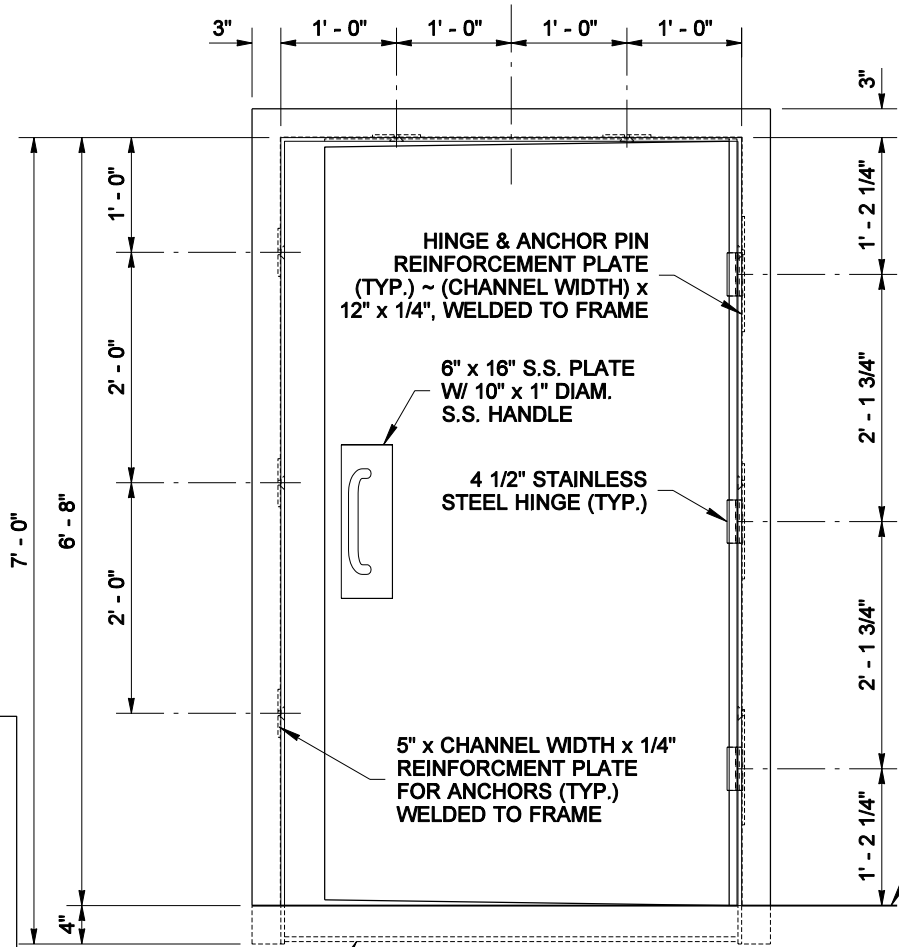


FRONT VIEW

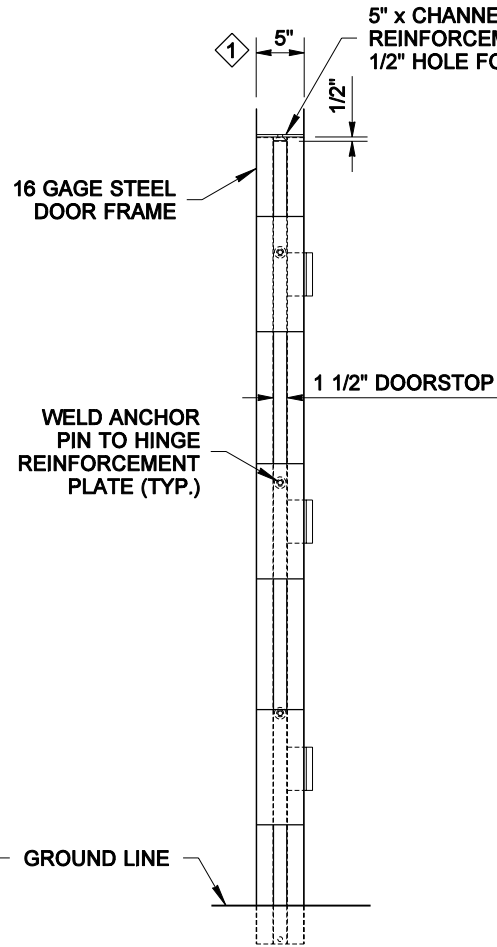


SIDE VIEW

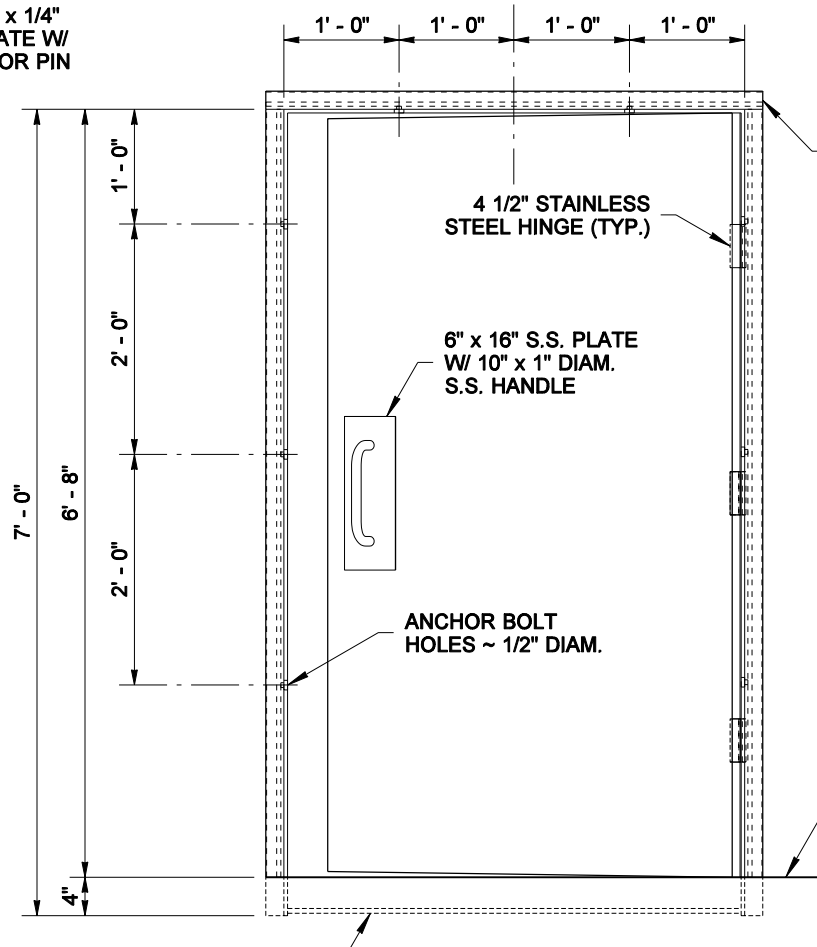


FRONT VIEW

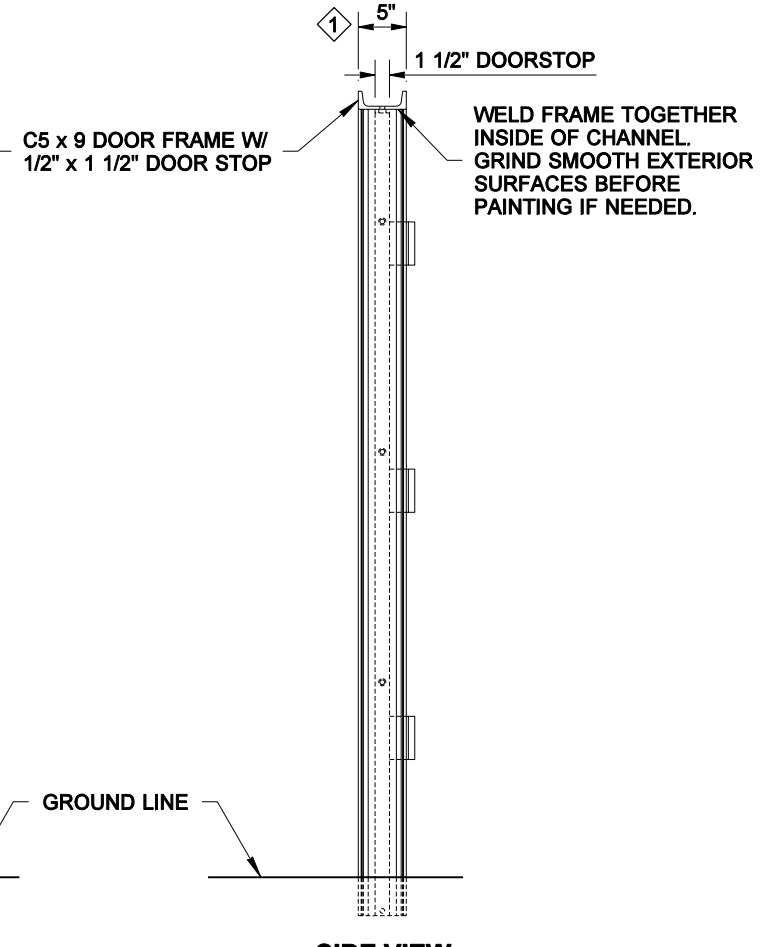


SIDE VIEW

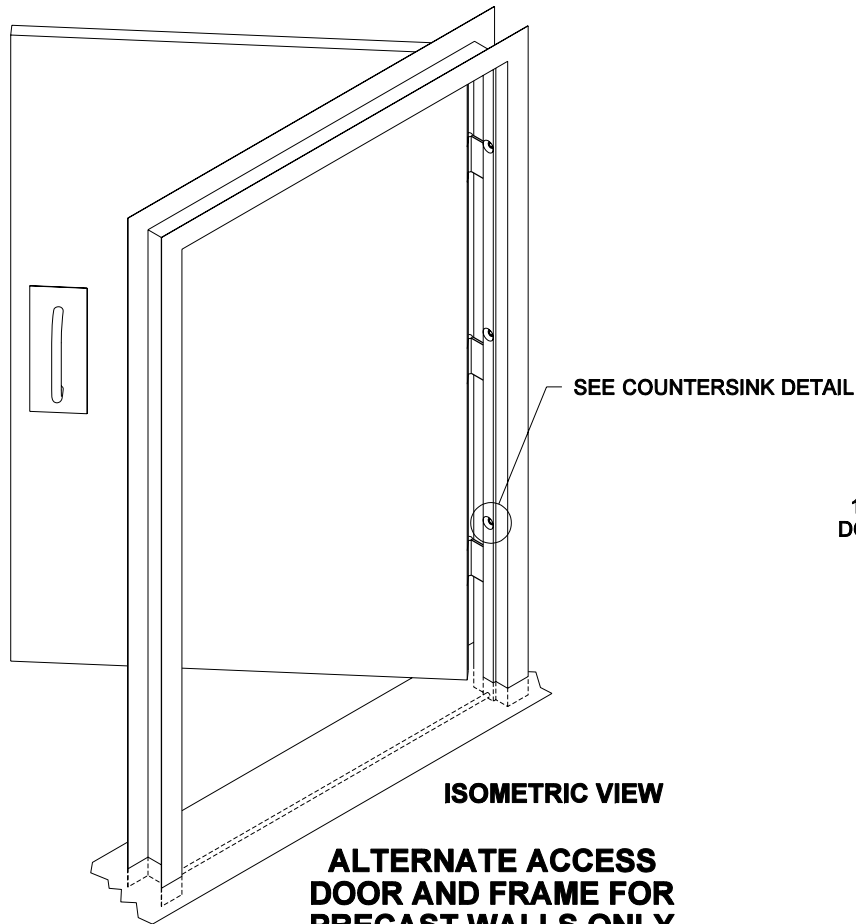

ISOMETRIC VIEW  
ALTERNATE ACCESS  
DOOR AND FRAME FOR  
PRECAST WALLS ONLY

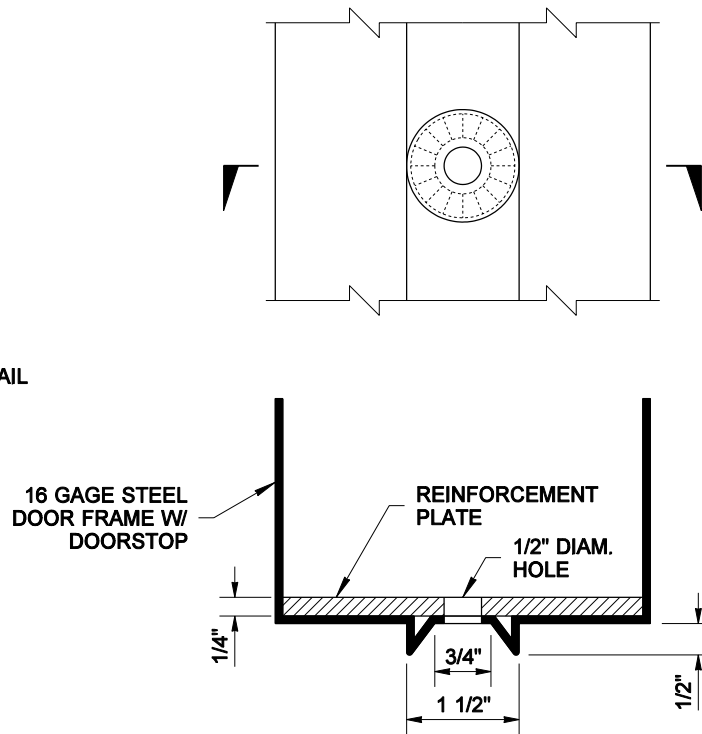

COUNTERSINK DETAIL

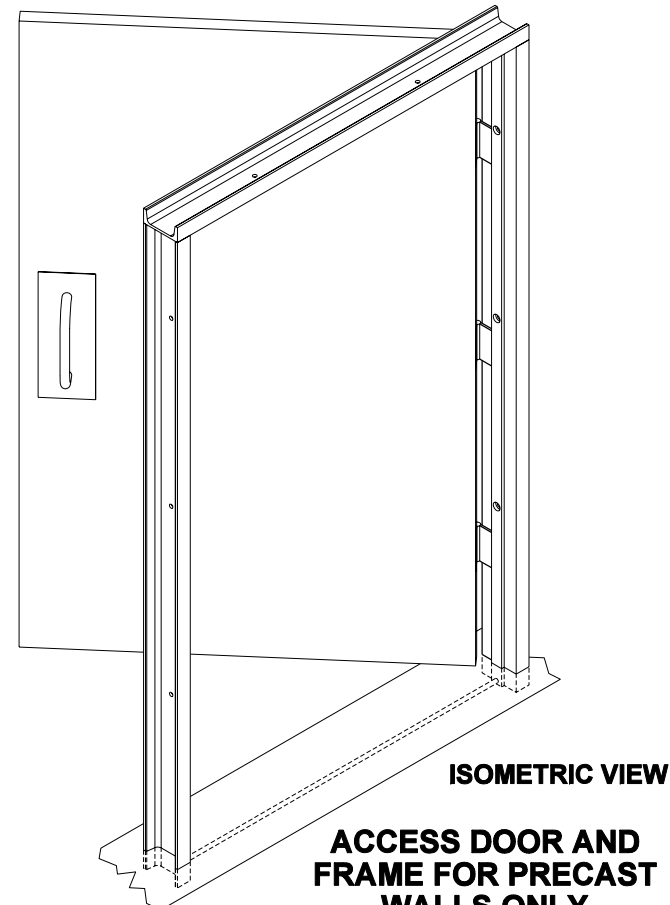

ISOMETRIC VIEW  
ACCESS DOOR AND  
FRAME FOR PRECAST  
WALLS ONLY



EXPIRES AUGUST 23, 2006

**NOISE BARRIER WALL  
ACCESS DOOR & FRAME  
STANDARD PLAN D-2.92-00**

SHEET 2 OF 2 SHEETS

APPROVED FOR PUBLICATION

**Harold J. Peterfeso** 11-10-05

STATE DESIGN ENGINEER

DATE



Washington State Department of Transportation